


1층 반입구 셔터 SIZE  
5,890 X 3,050

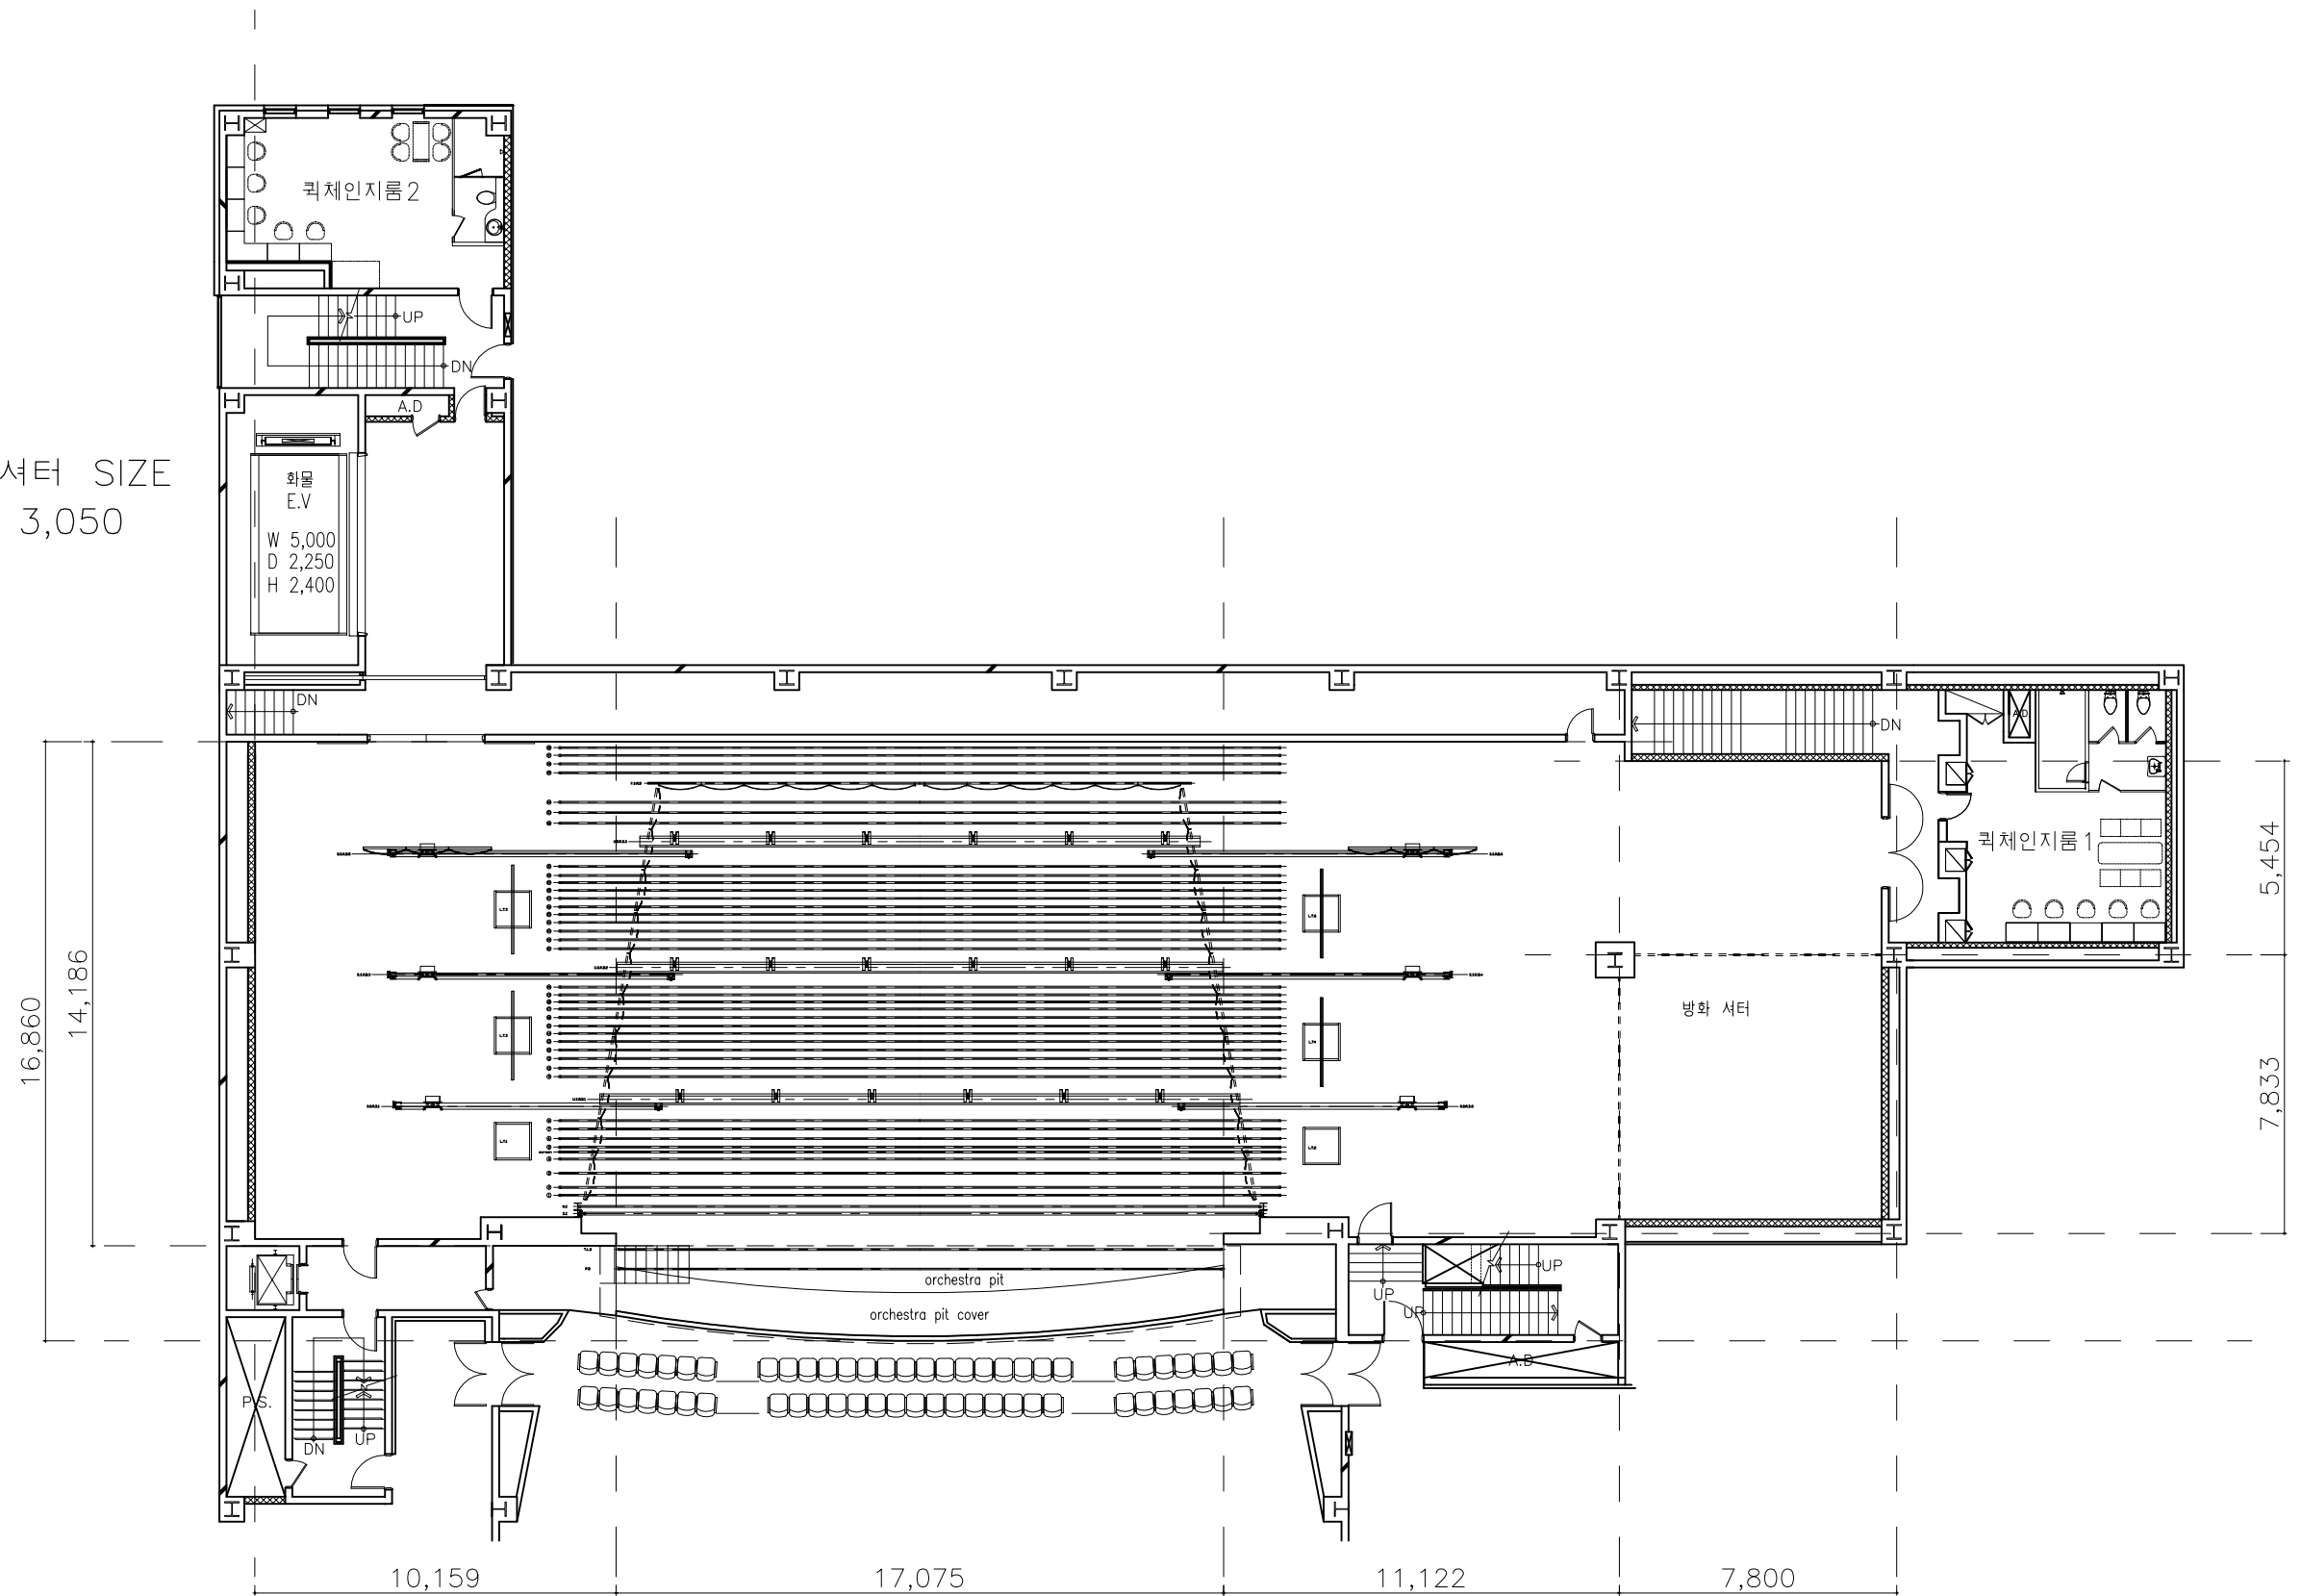

충무아트홀 대극장 평면도

축척: 1/200 A3